


WESTCHESTER LAND TRUST
WESTCHESTER WILDERNESS WALK / ZOFNASS FAMILY PRESERVE PARKING AREA IMPROVEMENTS
263 UPPER SHAD ROAD, POUND RIDGE, NY

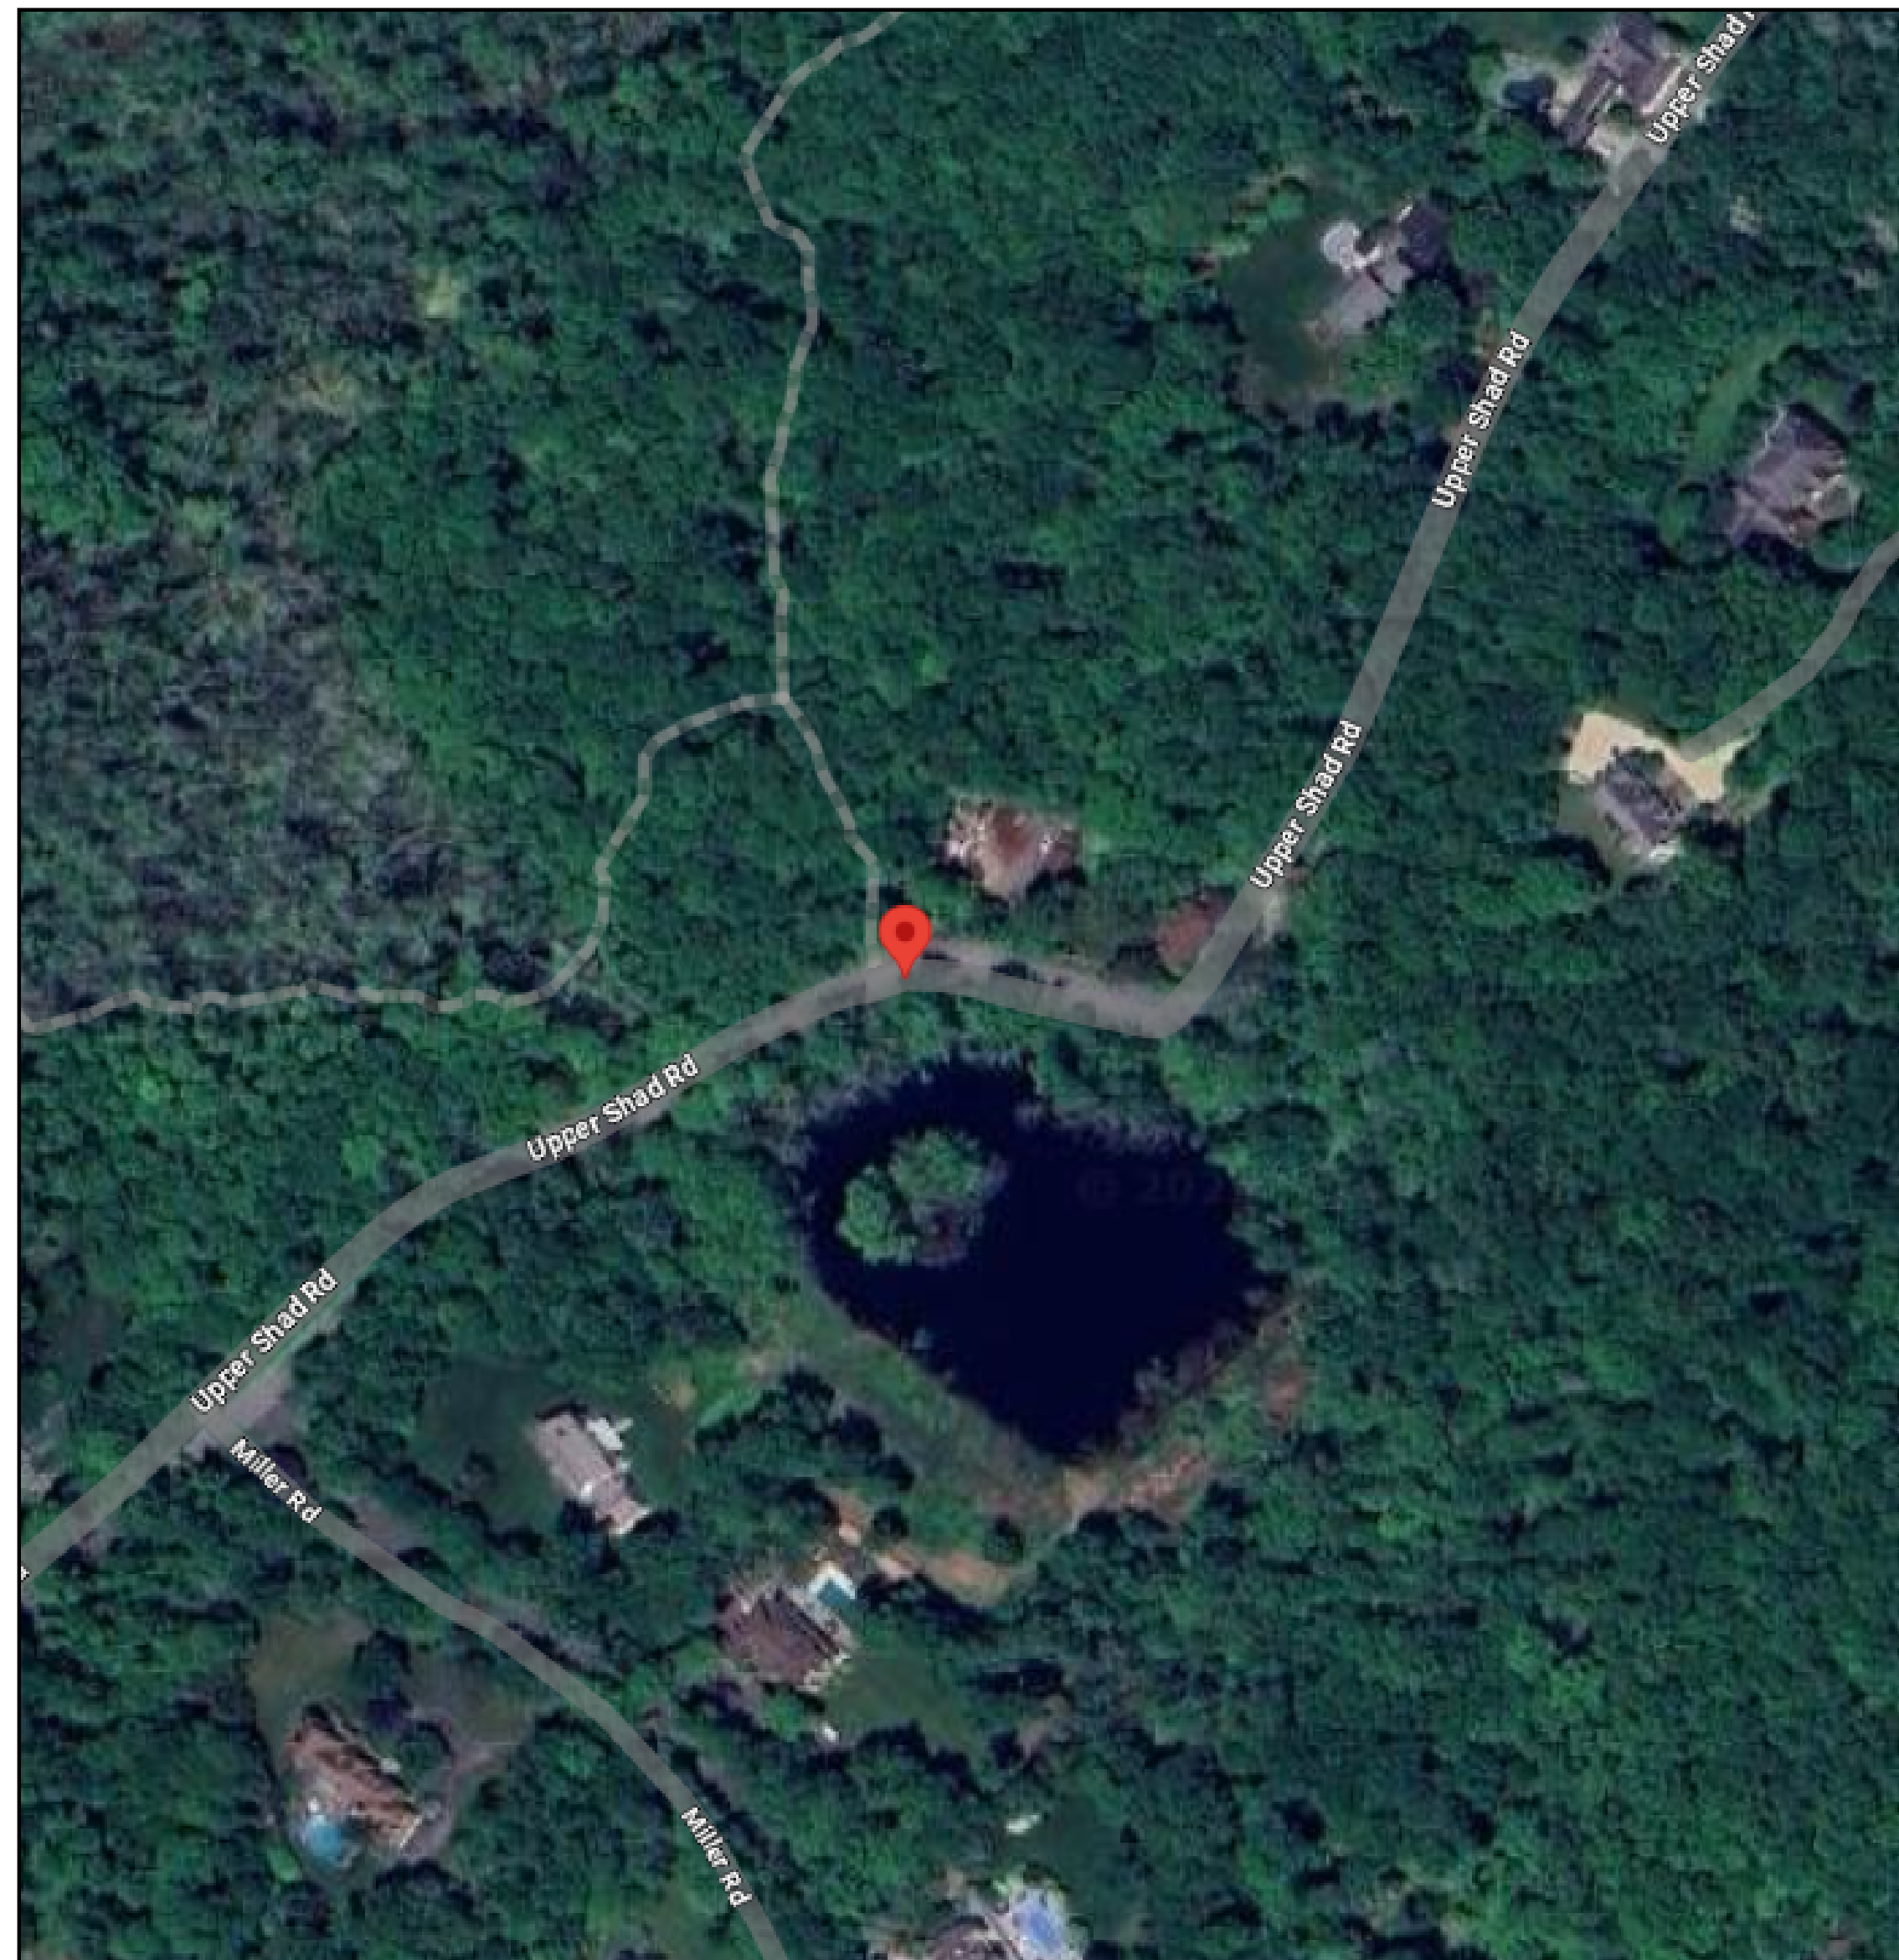

SITE LOCATION MAP

DRAWING LIST

- C-001 PROJECT INFORMATION, NOTES AND SPECIFICATIONS
- C-100 REMOVALS AND SOIL EROSION AND SEDIMENT CONTROL PLAN
- C-200 SITE IMPROVEMENT PLAN AND CONSTRUCTION DETAILS



MAY 2025





43 Talcott Road, Fye Brook, NY 10573
(646) 705 6664



ANY ALTERATION OF PLANS, SPECIFICATIONS, PLATS AND REPORTS BEARING THE SEAL OF A LICENSED PROFESSIONAL ENGINEER OR LICENSED LAND SURVEYOR IS A VIOLATION OF SECTION 7209 OF THE NEW YORK STATE EDUCATION LAW, EXCEPT AS PROVIDED FOR BY SECTION 7209, SUBSECTION 2.

OWNER:
WESTCHESTER LAND TRUST

PROJECT NAME:
ZOFNASS PARKING IMPROVEMENTS

PROJECT ADDRESS:
263 UPPER SHAD ROAD
POUND RIDGE, NY 10576

LEGEND

MARK	DATE	DESCRIPTION
3	07/17/25	REVISED PER WCC COMMENTS
3	06/24/25	REVISED PER WCC COMMENTS
2	05/23/25	ISSUED FOR TOWN PERMITTING
1	05/08/25	ISSUED FOR DISCUSSION WITH TOWN
0	05/05/25	ISSUED FOR CLIENT REVIEW

MARK	DATE	DESCRIPTION
3	07/17/25	REVISED PER WCC COMMENTS
3	06/24/25	REVISED PER WCC COMMENTS
2	05/23/25	ISSUED FOR TOWN PERMITTING
1	05/08/25	ISSUED FOR DISCUSSION WITH TOWN
0	05/05/25	ISSUED FOR CLIENT REVIEW

PROJECT NO: 202506
CAD DWG FILE:



DRAWN BY:
CHECKED BY:

SHEET TITLE

REMOVALS AND SOIL EROSION AND SEDIMENT CONTROLS PLAN



SHEET NUMBER

C-100

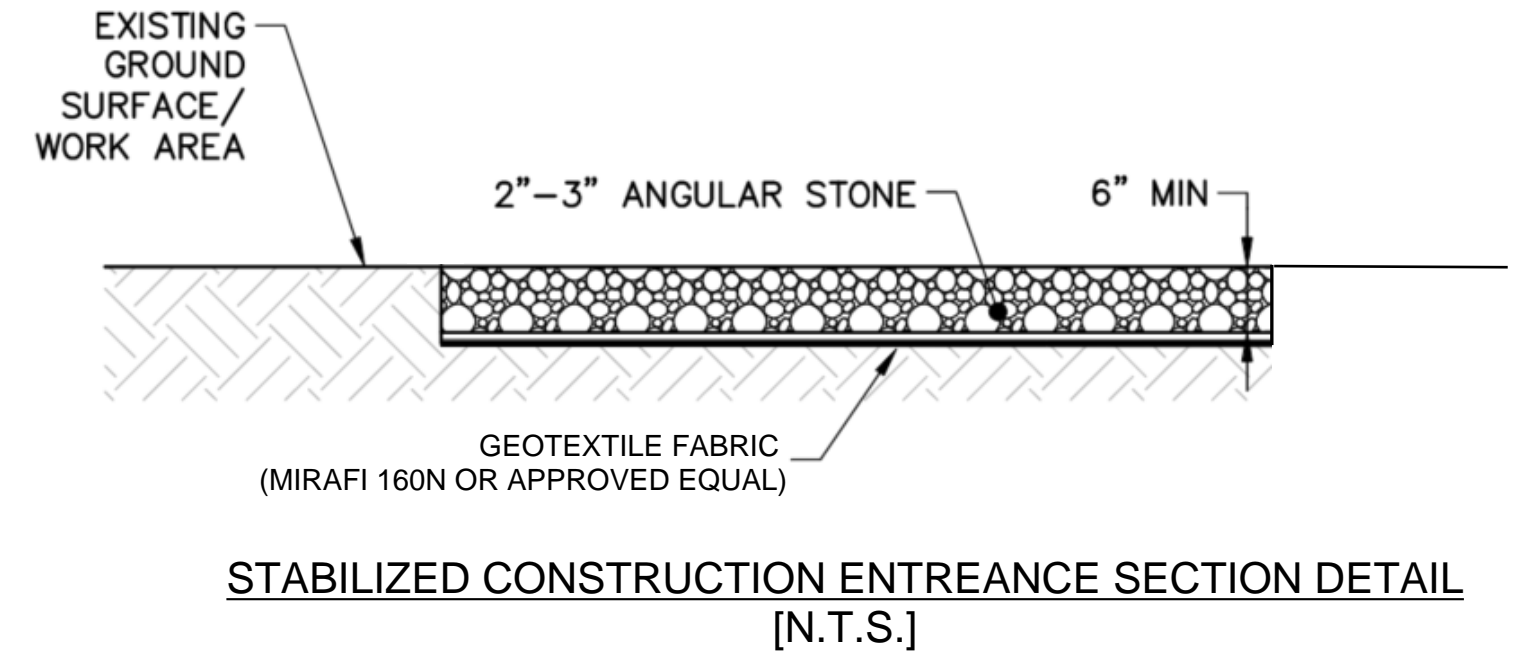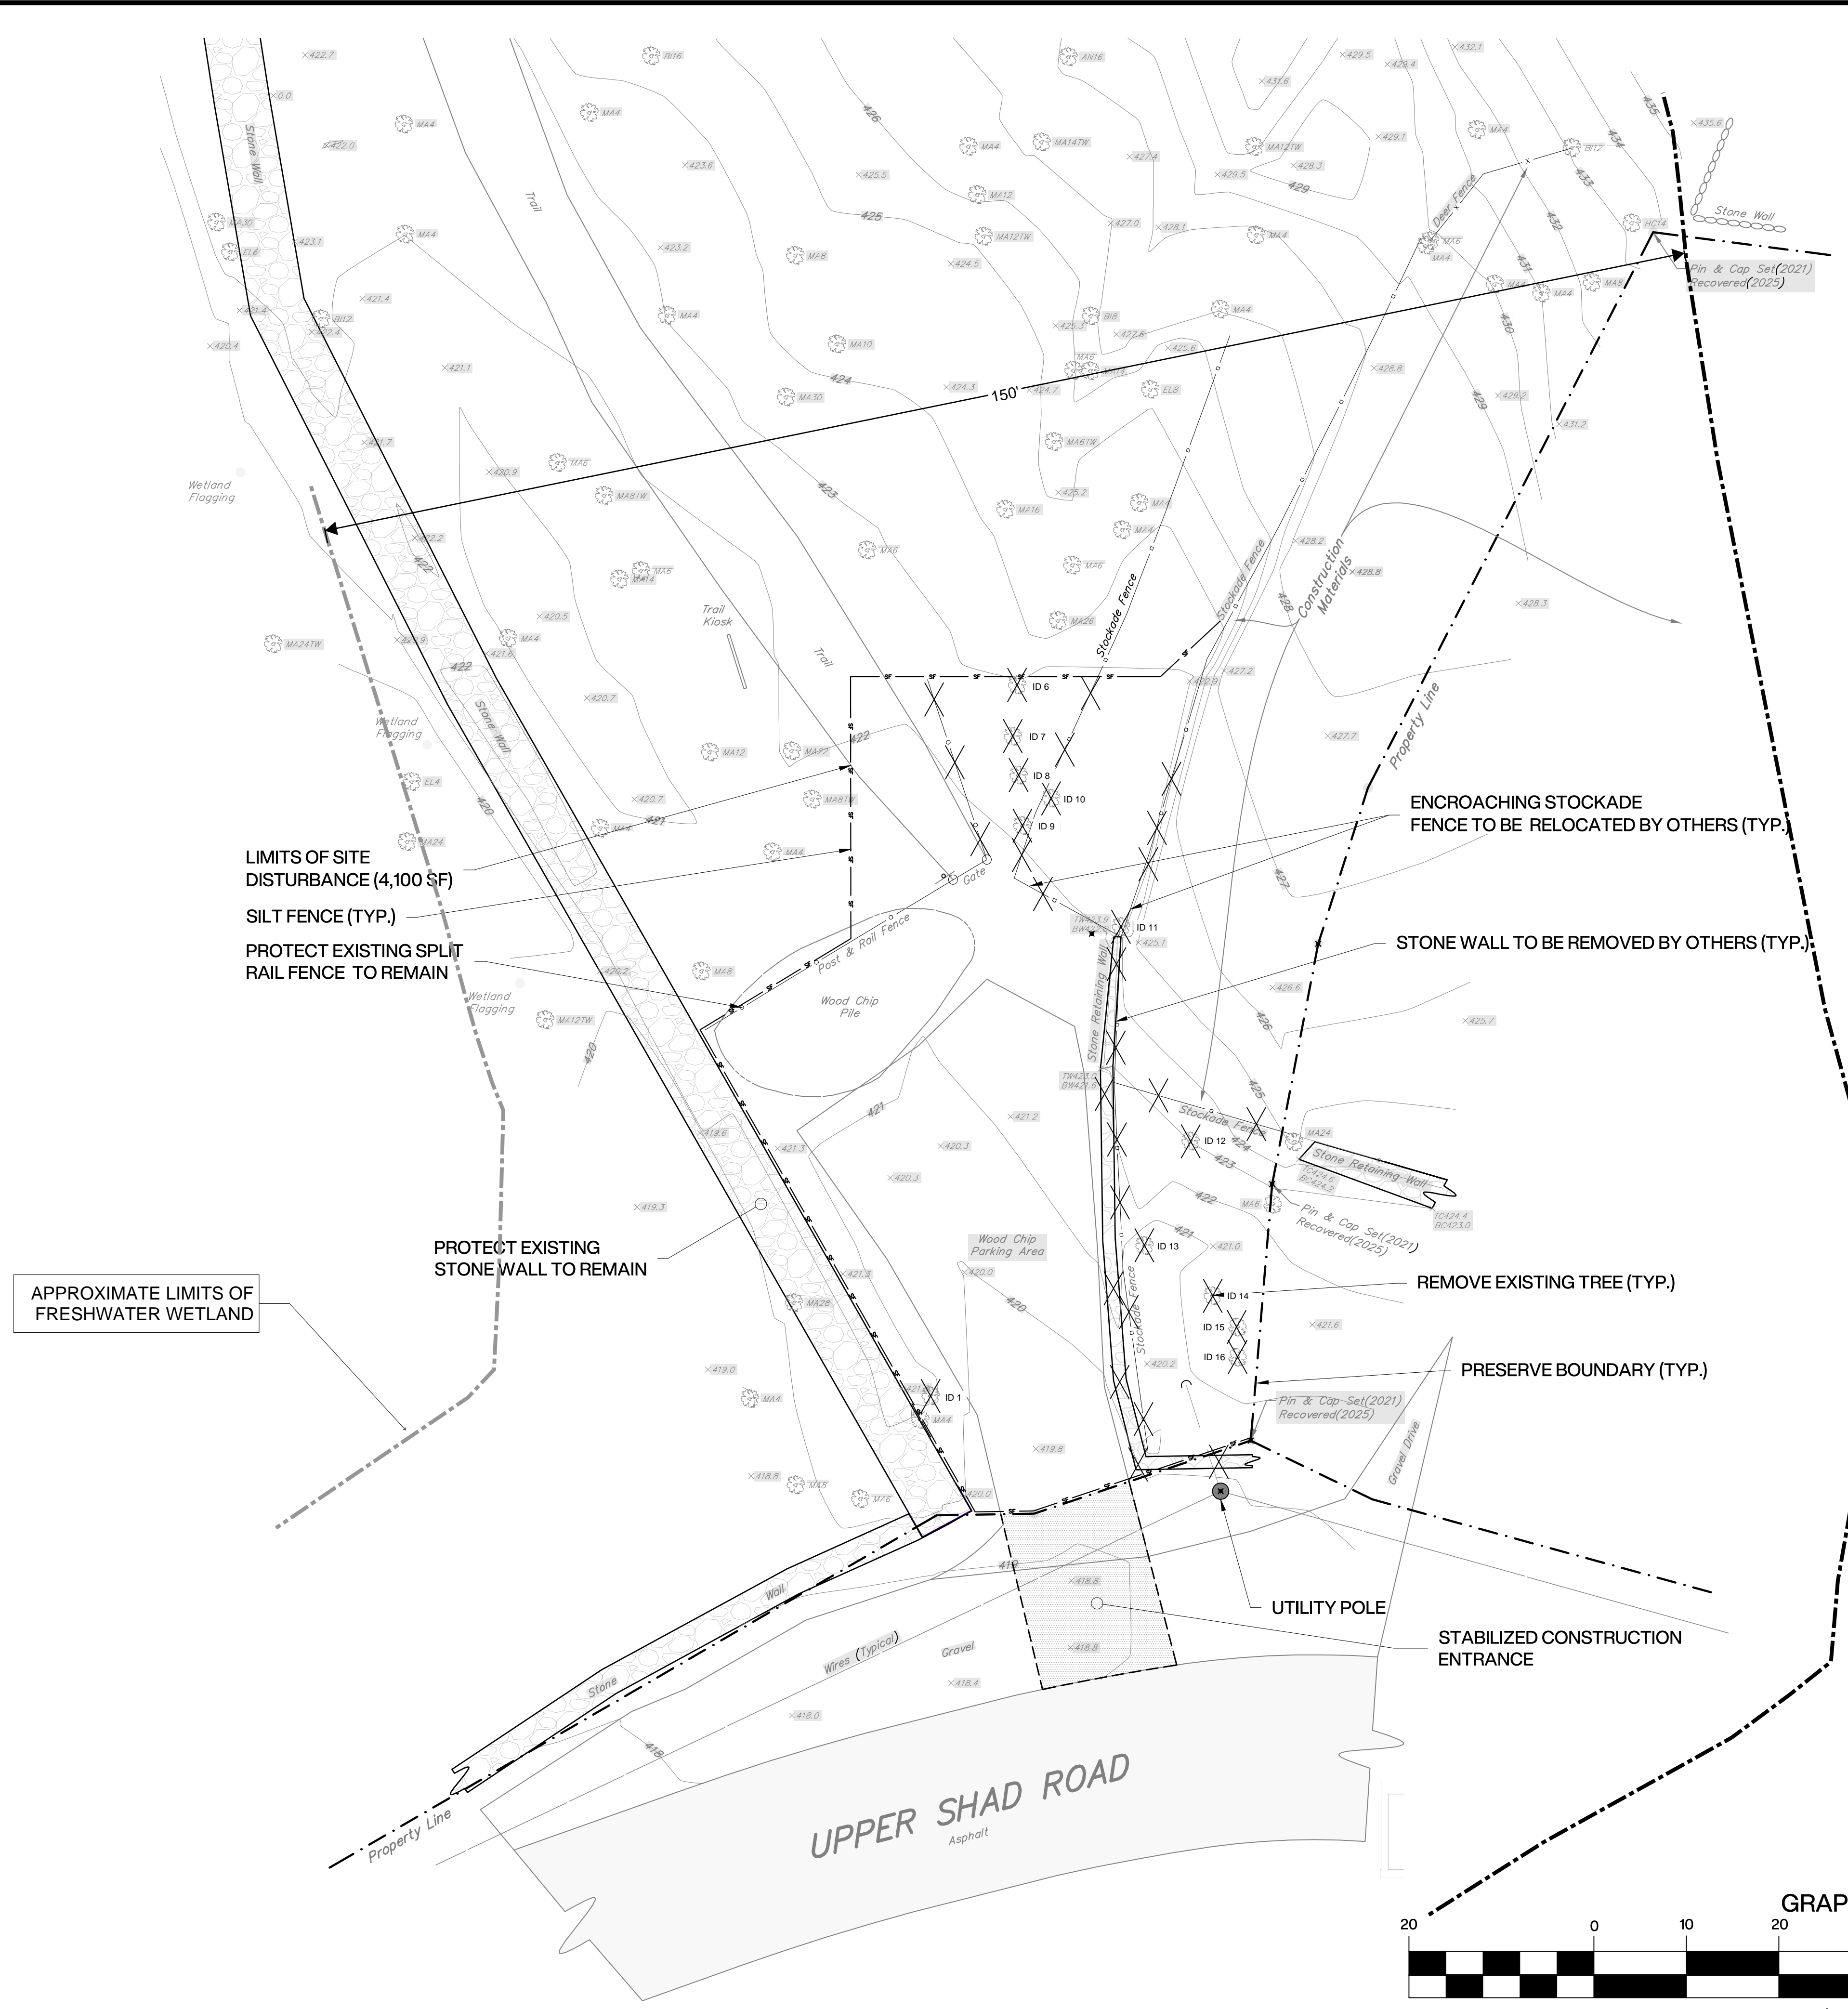

Tree ID	Condition	Specie (Common Name)	DBH (inches)
1	healthy	sugar maple	8
6	healthy	sugar maple	25
7	healthy	sugar maple	11
8	healthy	gray birch	6
9	healthy	sugar maple	17
10	healthy	sugar maple	5
11	healthy	sugar maple	8
12	healthy	sugar maple	9
13	dead	ash?	8
14	topped	sugar maple	17
15	topped	sugar maple	17
16	healthy	sugar maple	6

TREE REMOVAL SCHEDULE [N.T.S.]

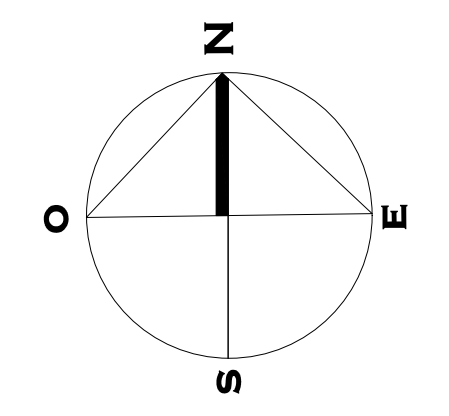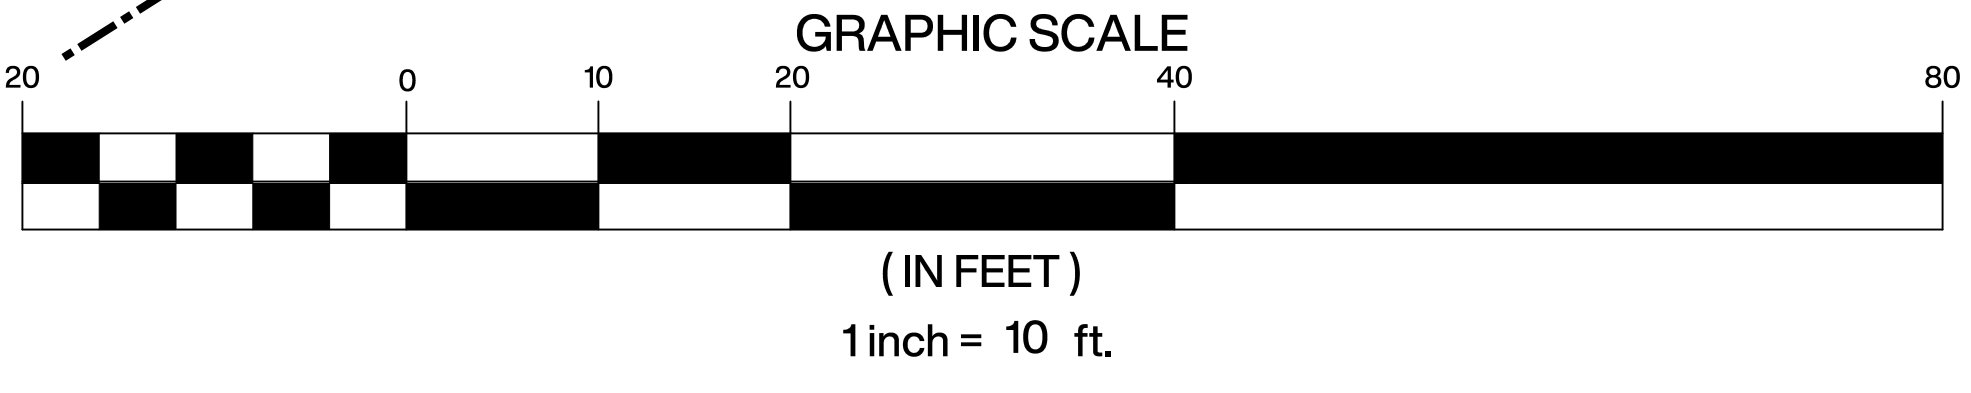

REMOVALS AND SOIL EROSION AND SEDIMENT CONTROLS PLAN
SCALE: 1"=10'

